




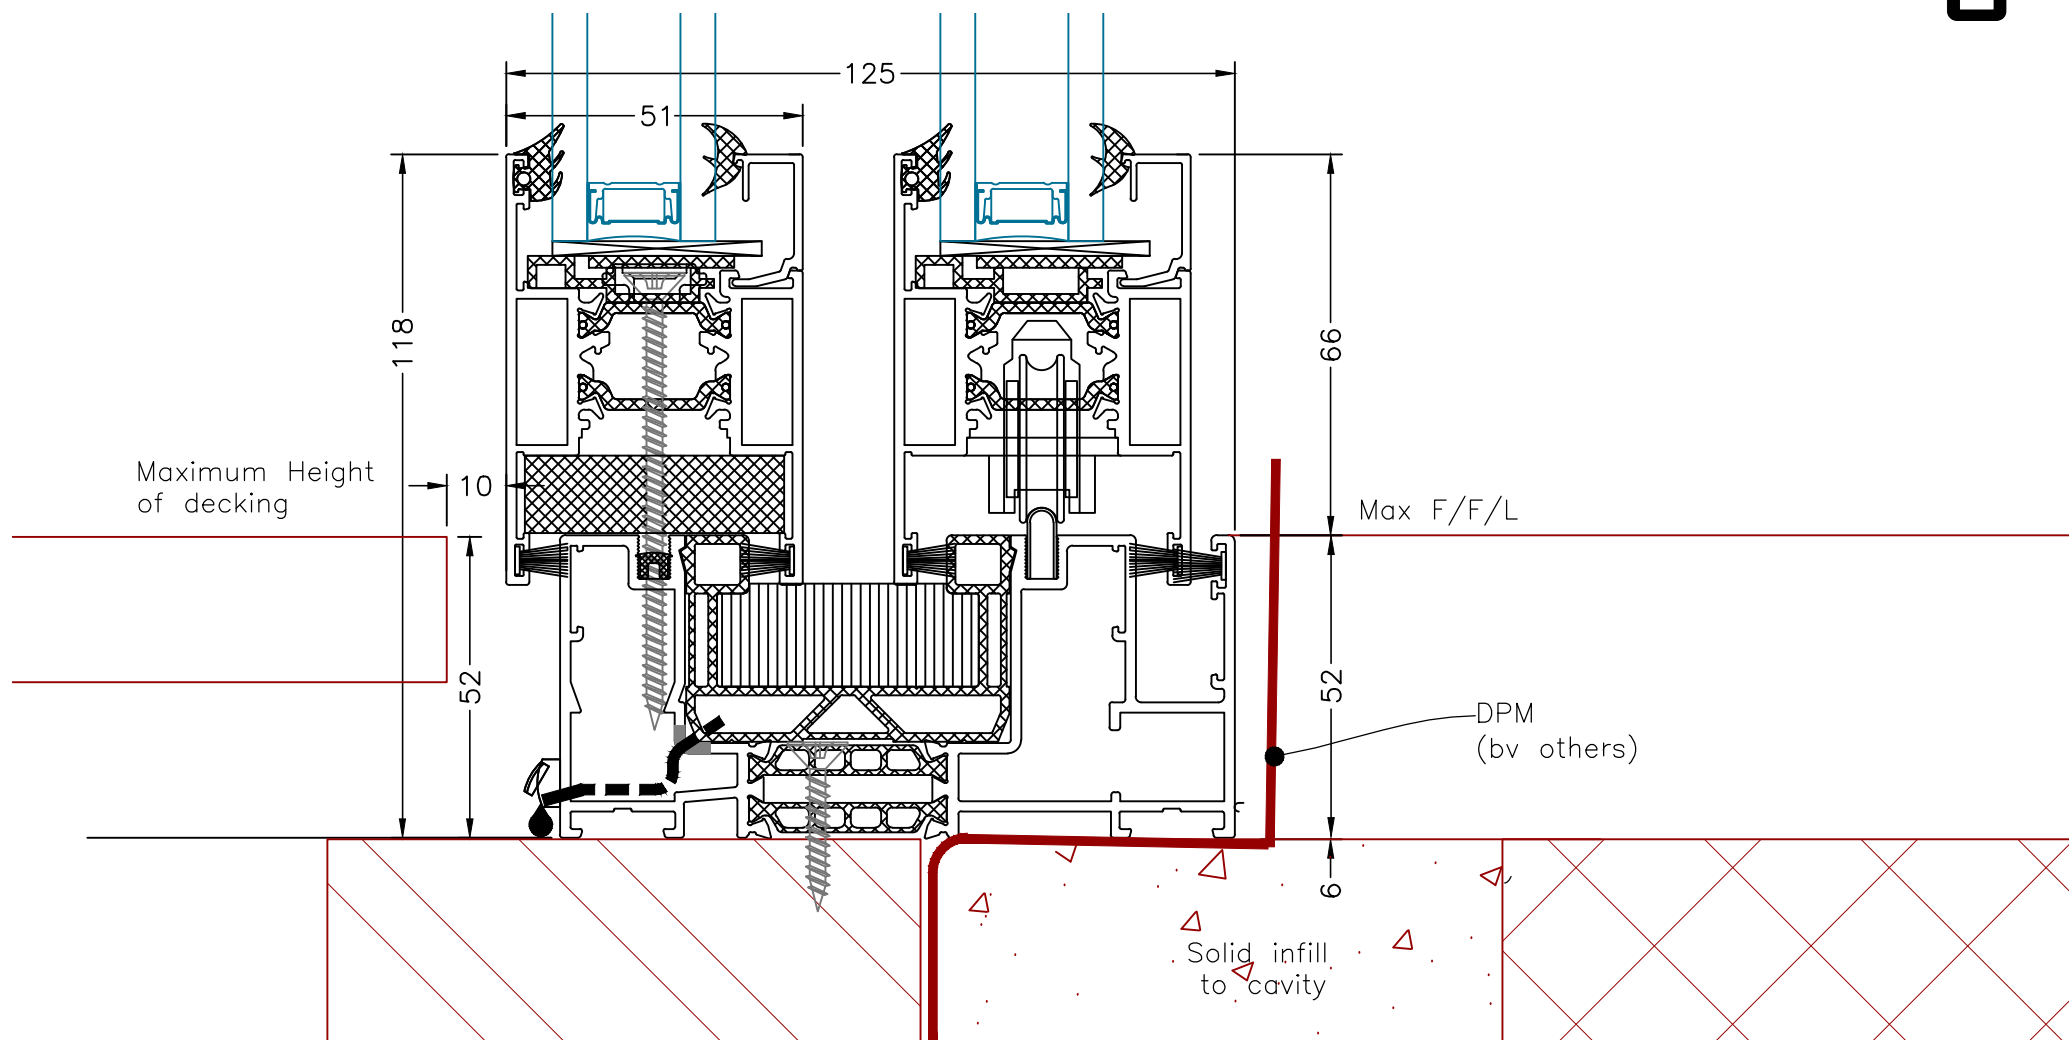


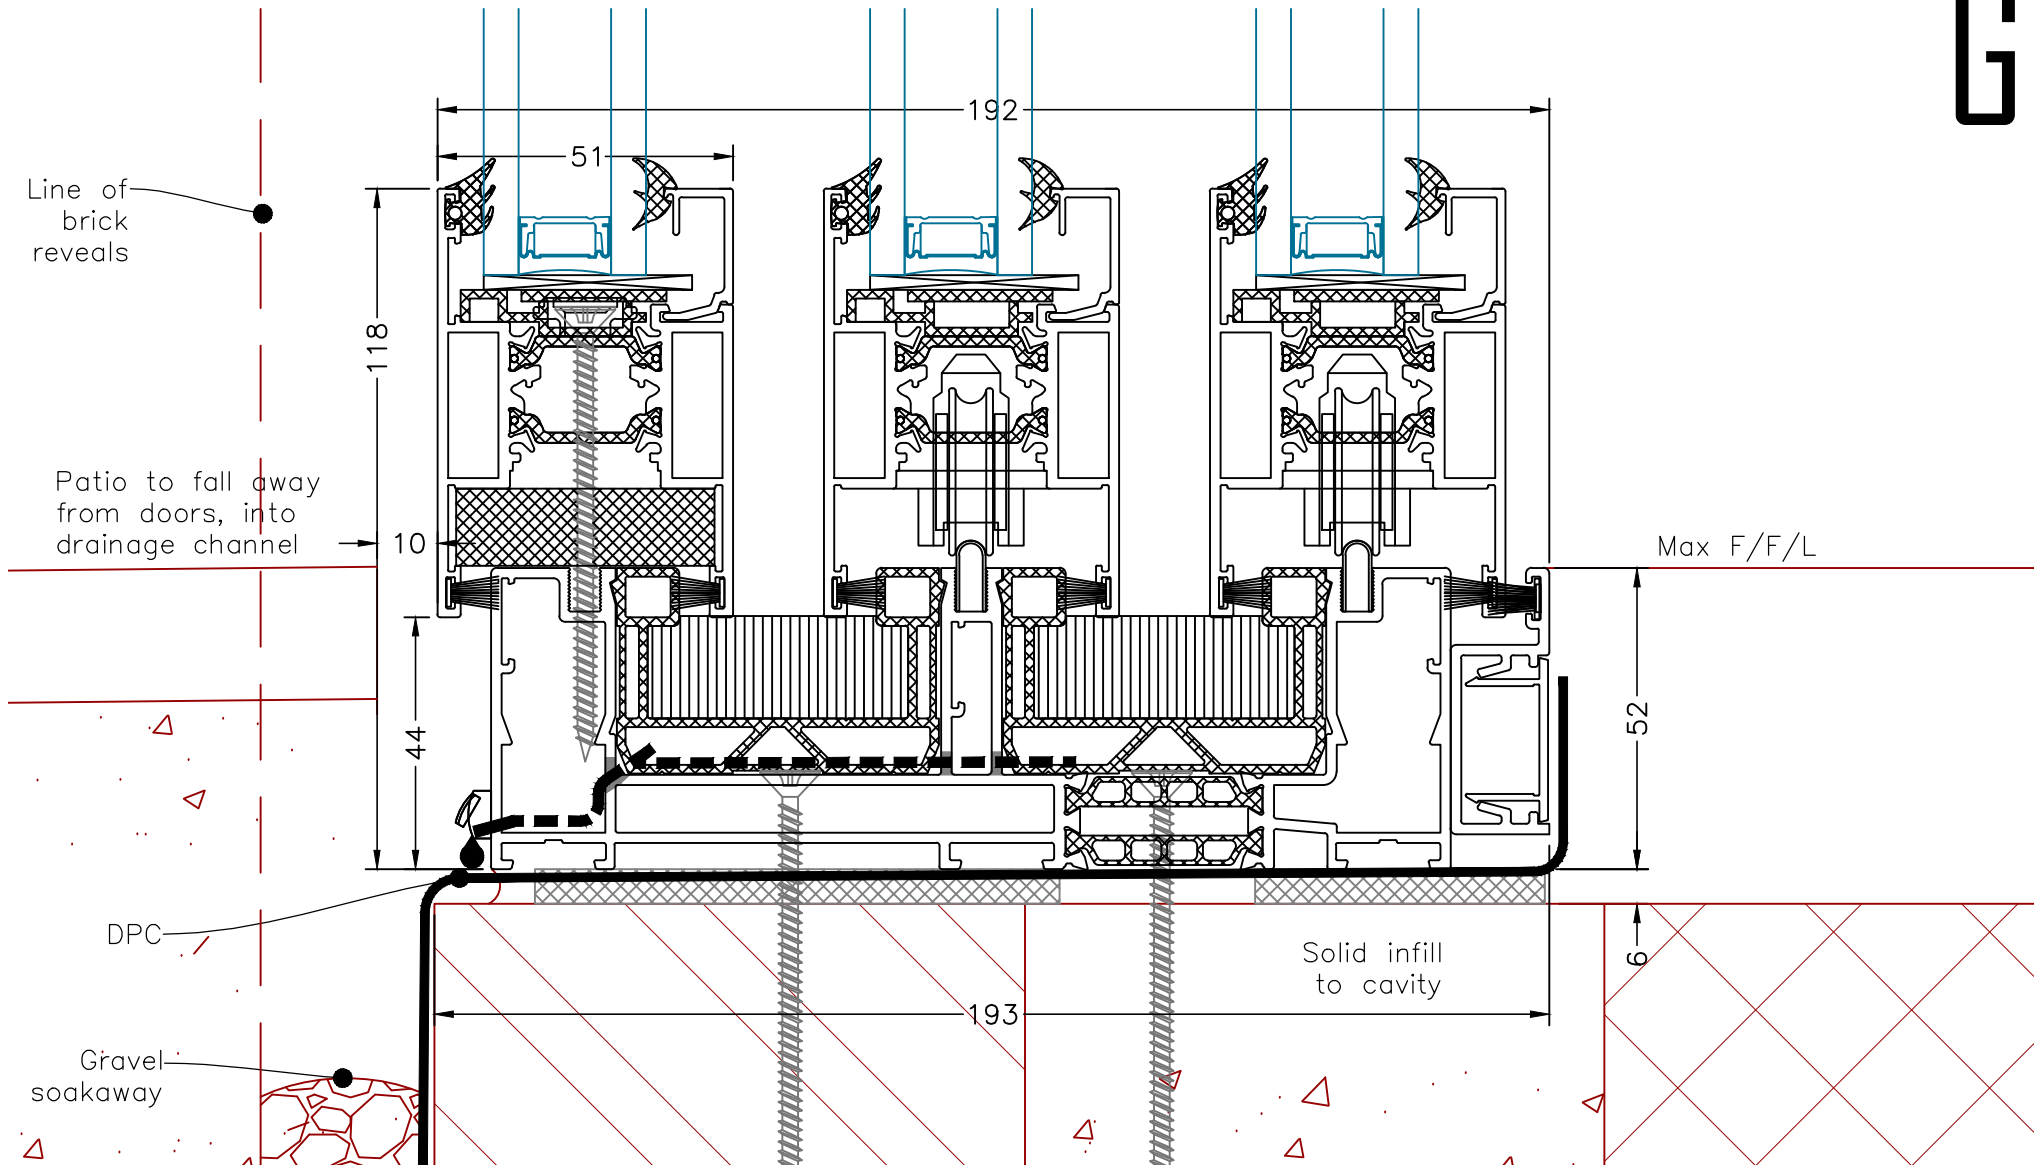


Description Vertical section – Fixing and interface details
Flush track – for flush floor detail

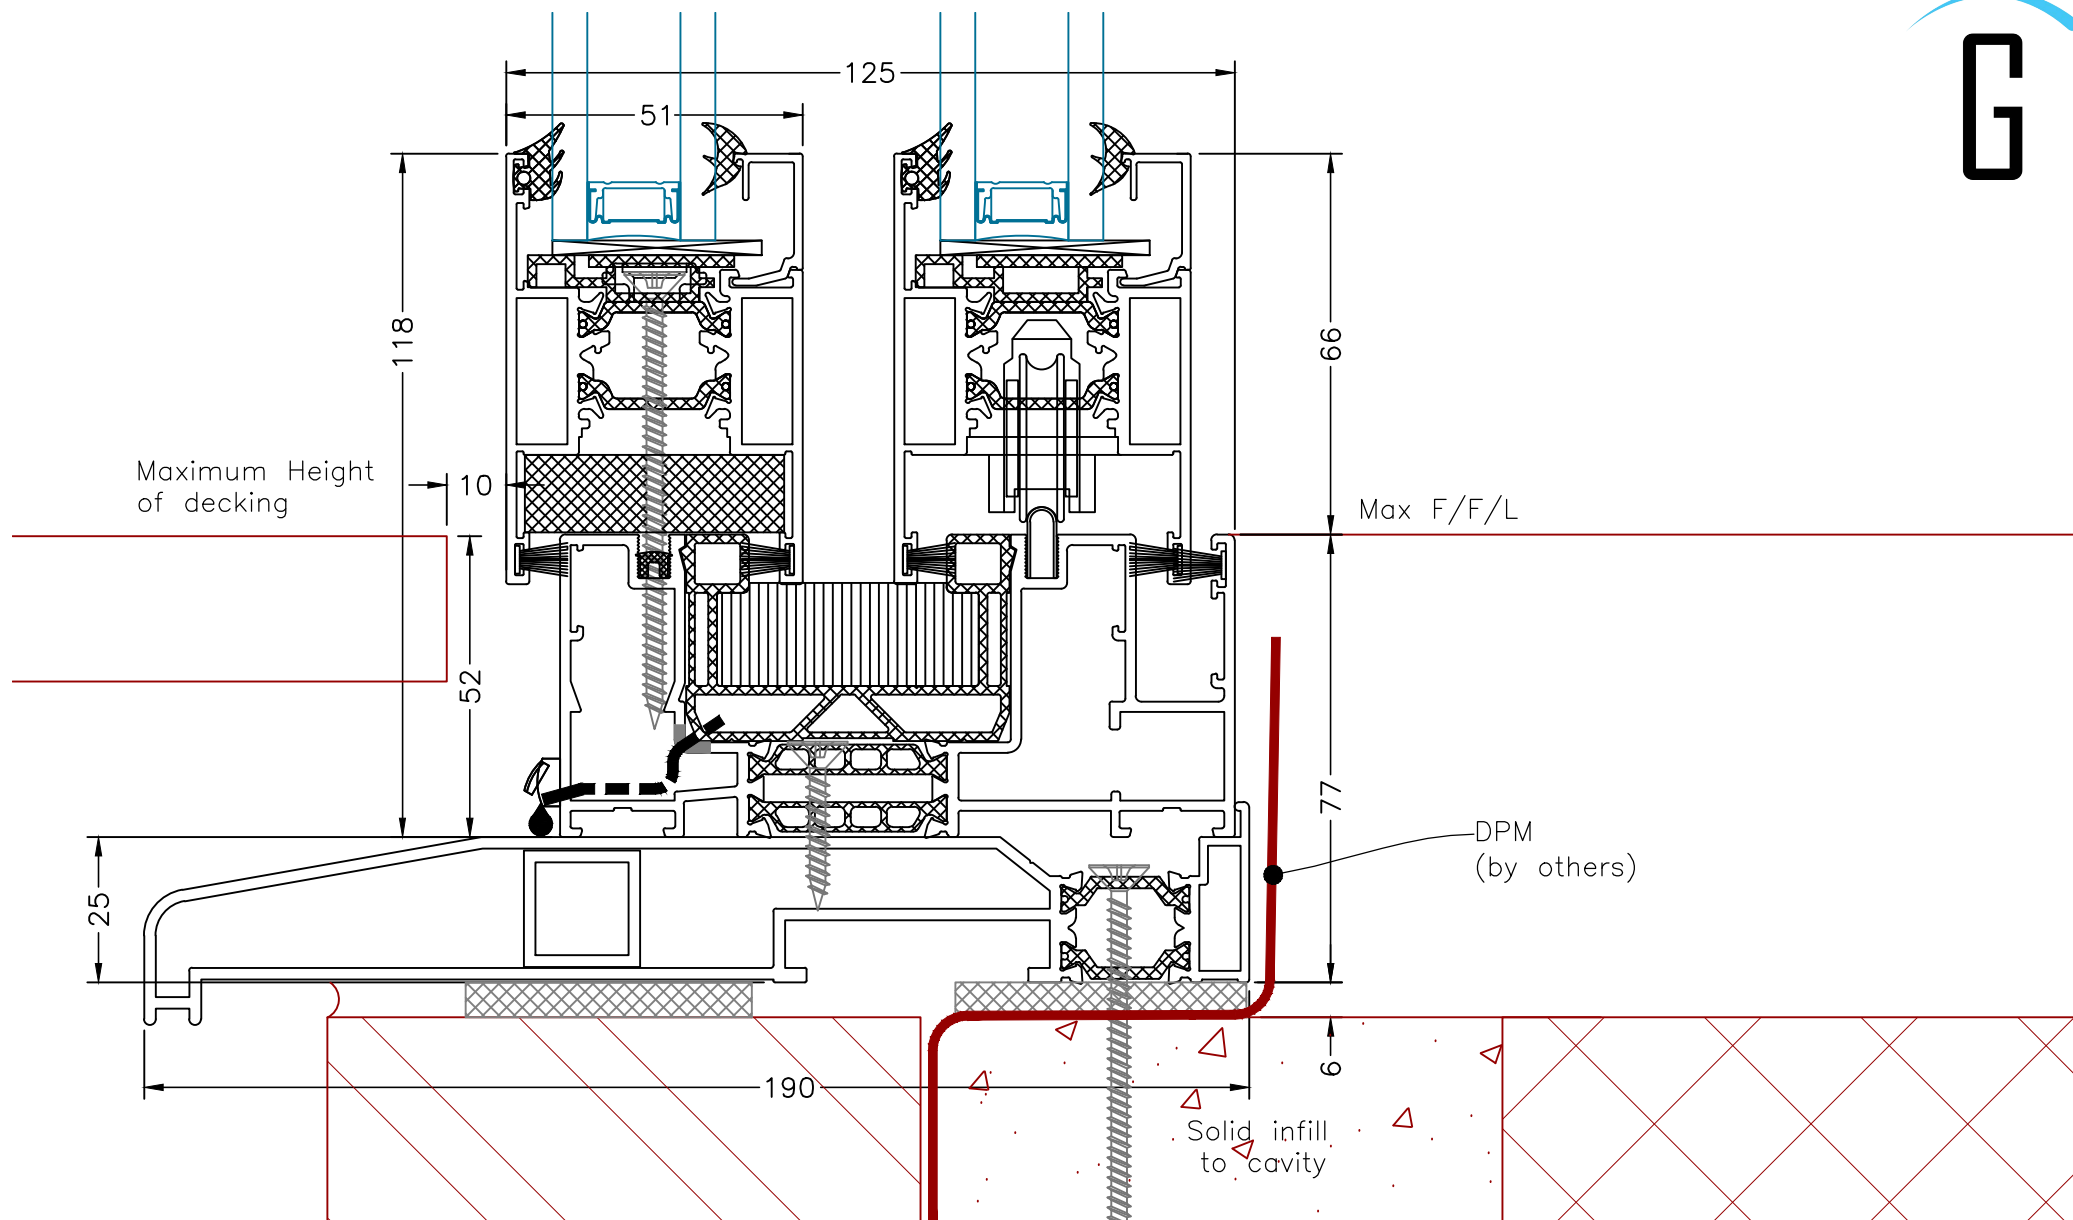

Description Virtual section — Fixing and interface details
Non— standard track on sill with flush profile to bottom and jambs — for all—round flush detail

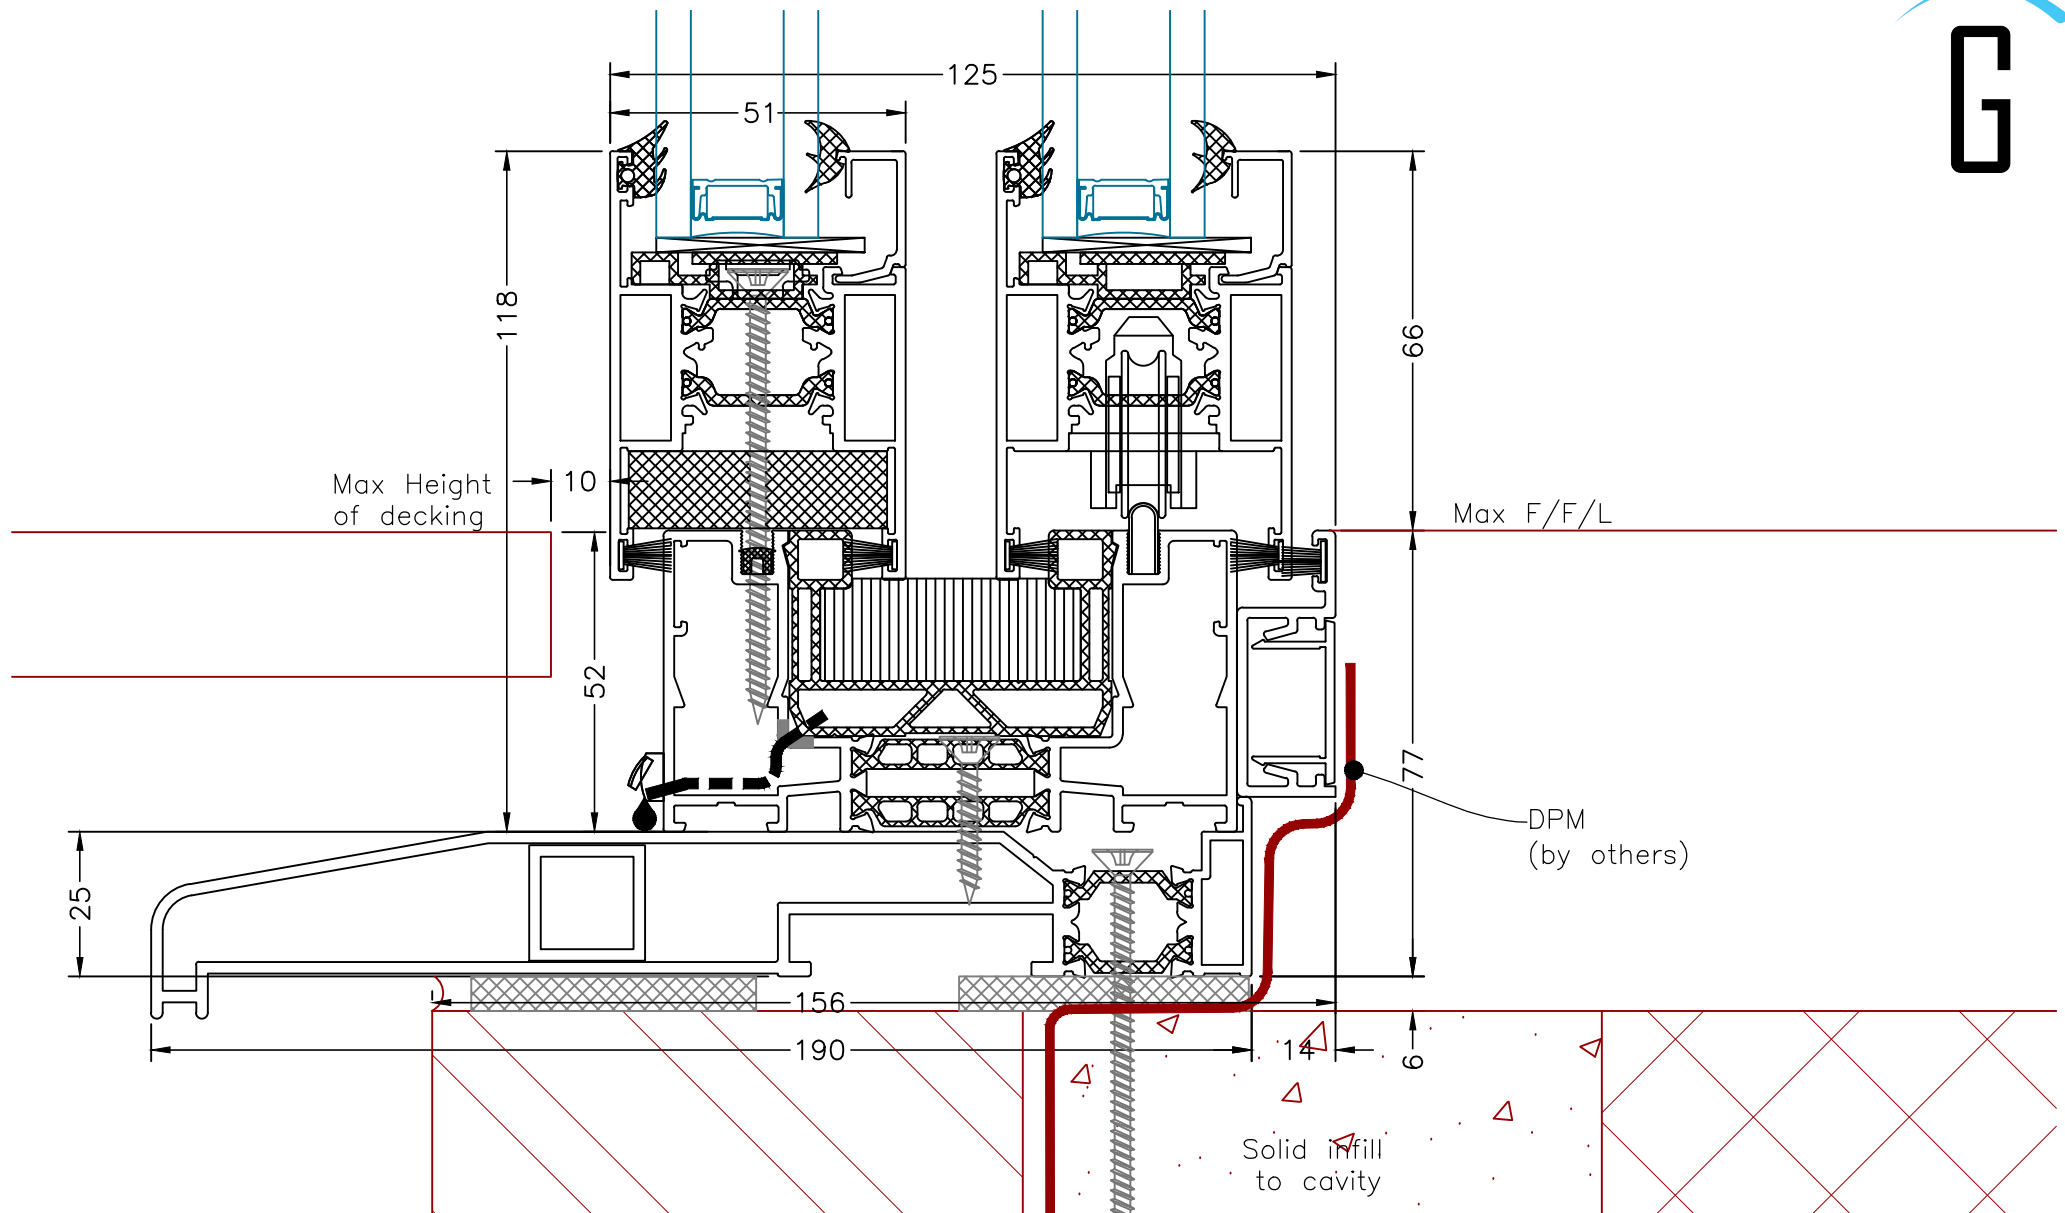

Description Virtual section – Fixing and interface details
Standard track on sill with additional flush profile
to bottom only – for flush floor detail

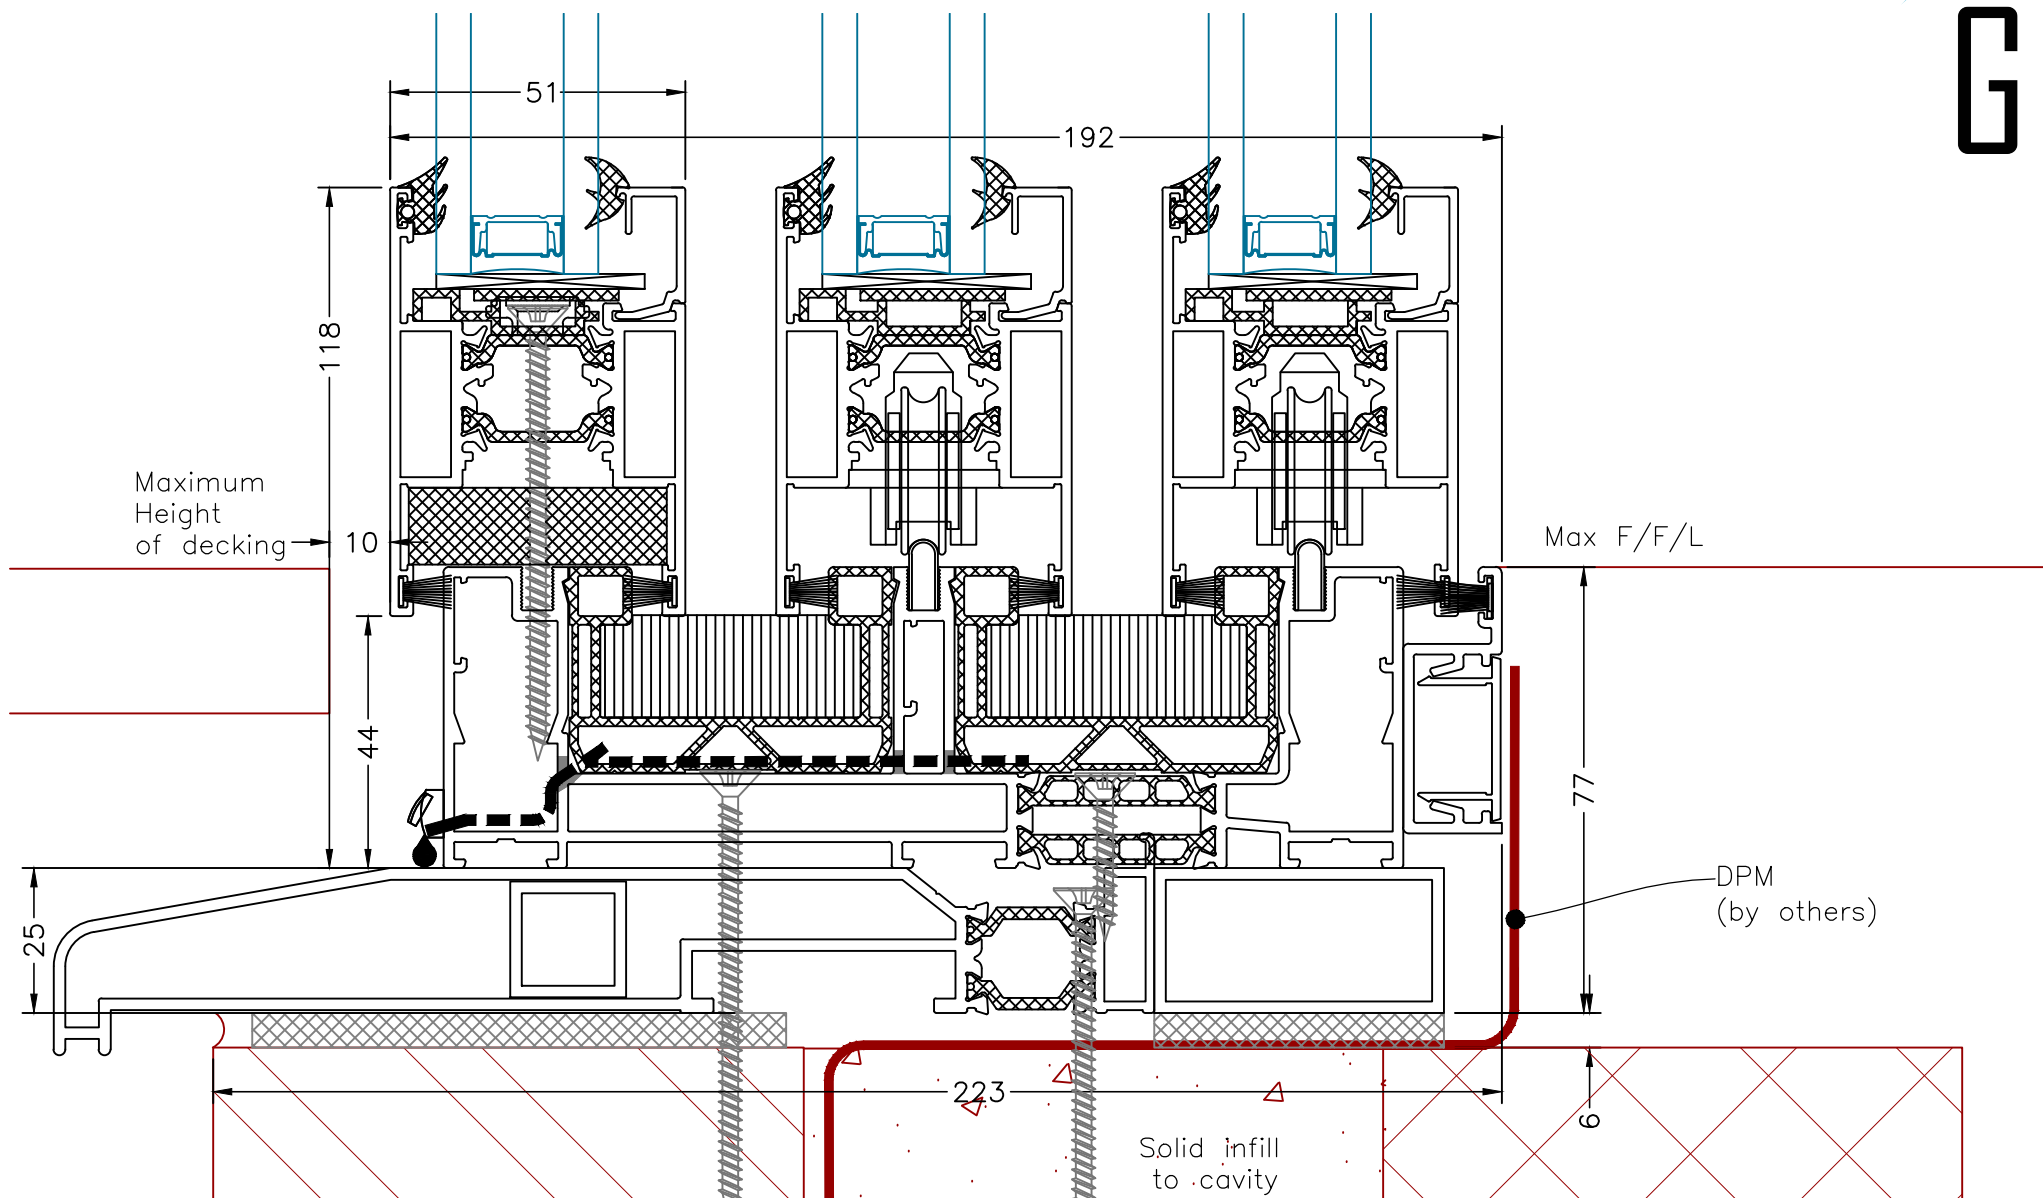

Description Vertical section – Fixing and interface details
Flush track on sill – for flush floor detail